


Corvus Design
Landscape Architecture
Planning & Industrial Design
www.corvus-design.com
Anchorage Office: 2506-B Fairbanks St. 907.222.2859
Juneau Office: 119 Seward St. 907.988.9000

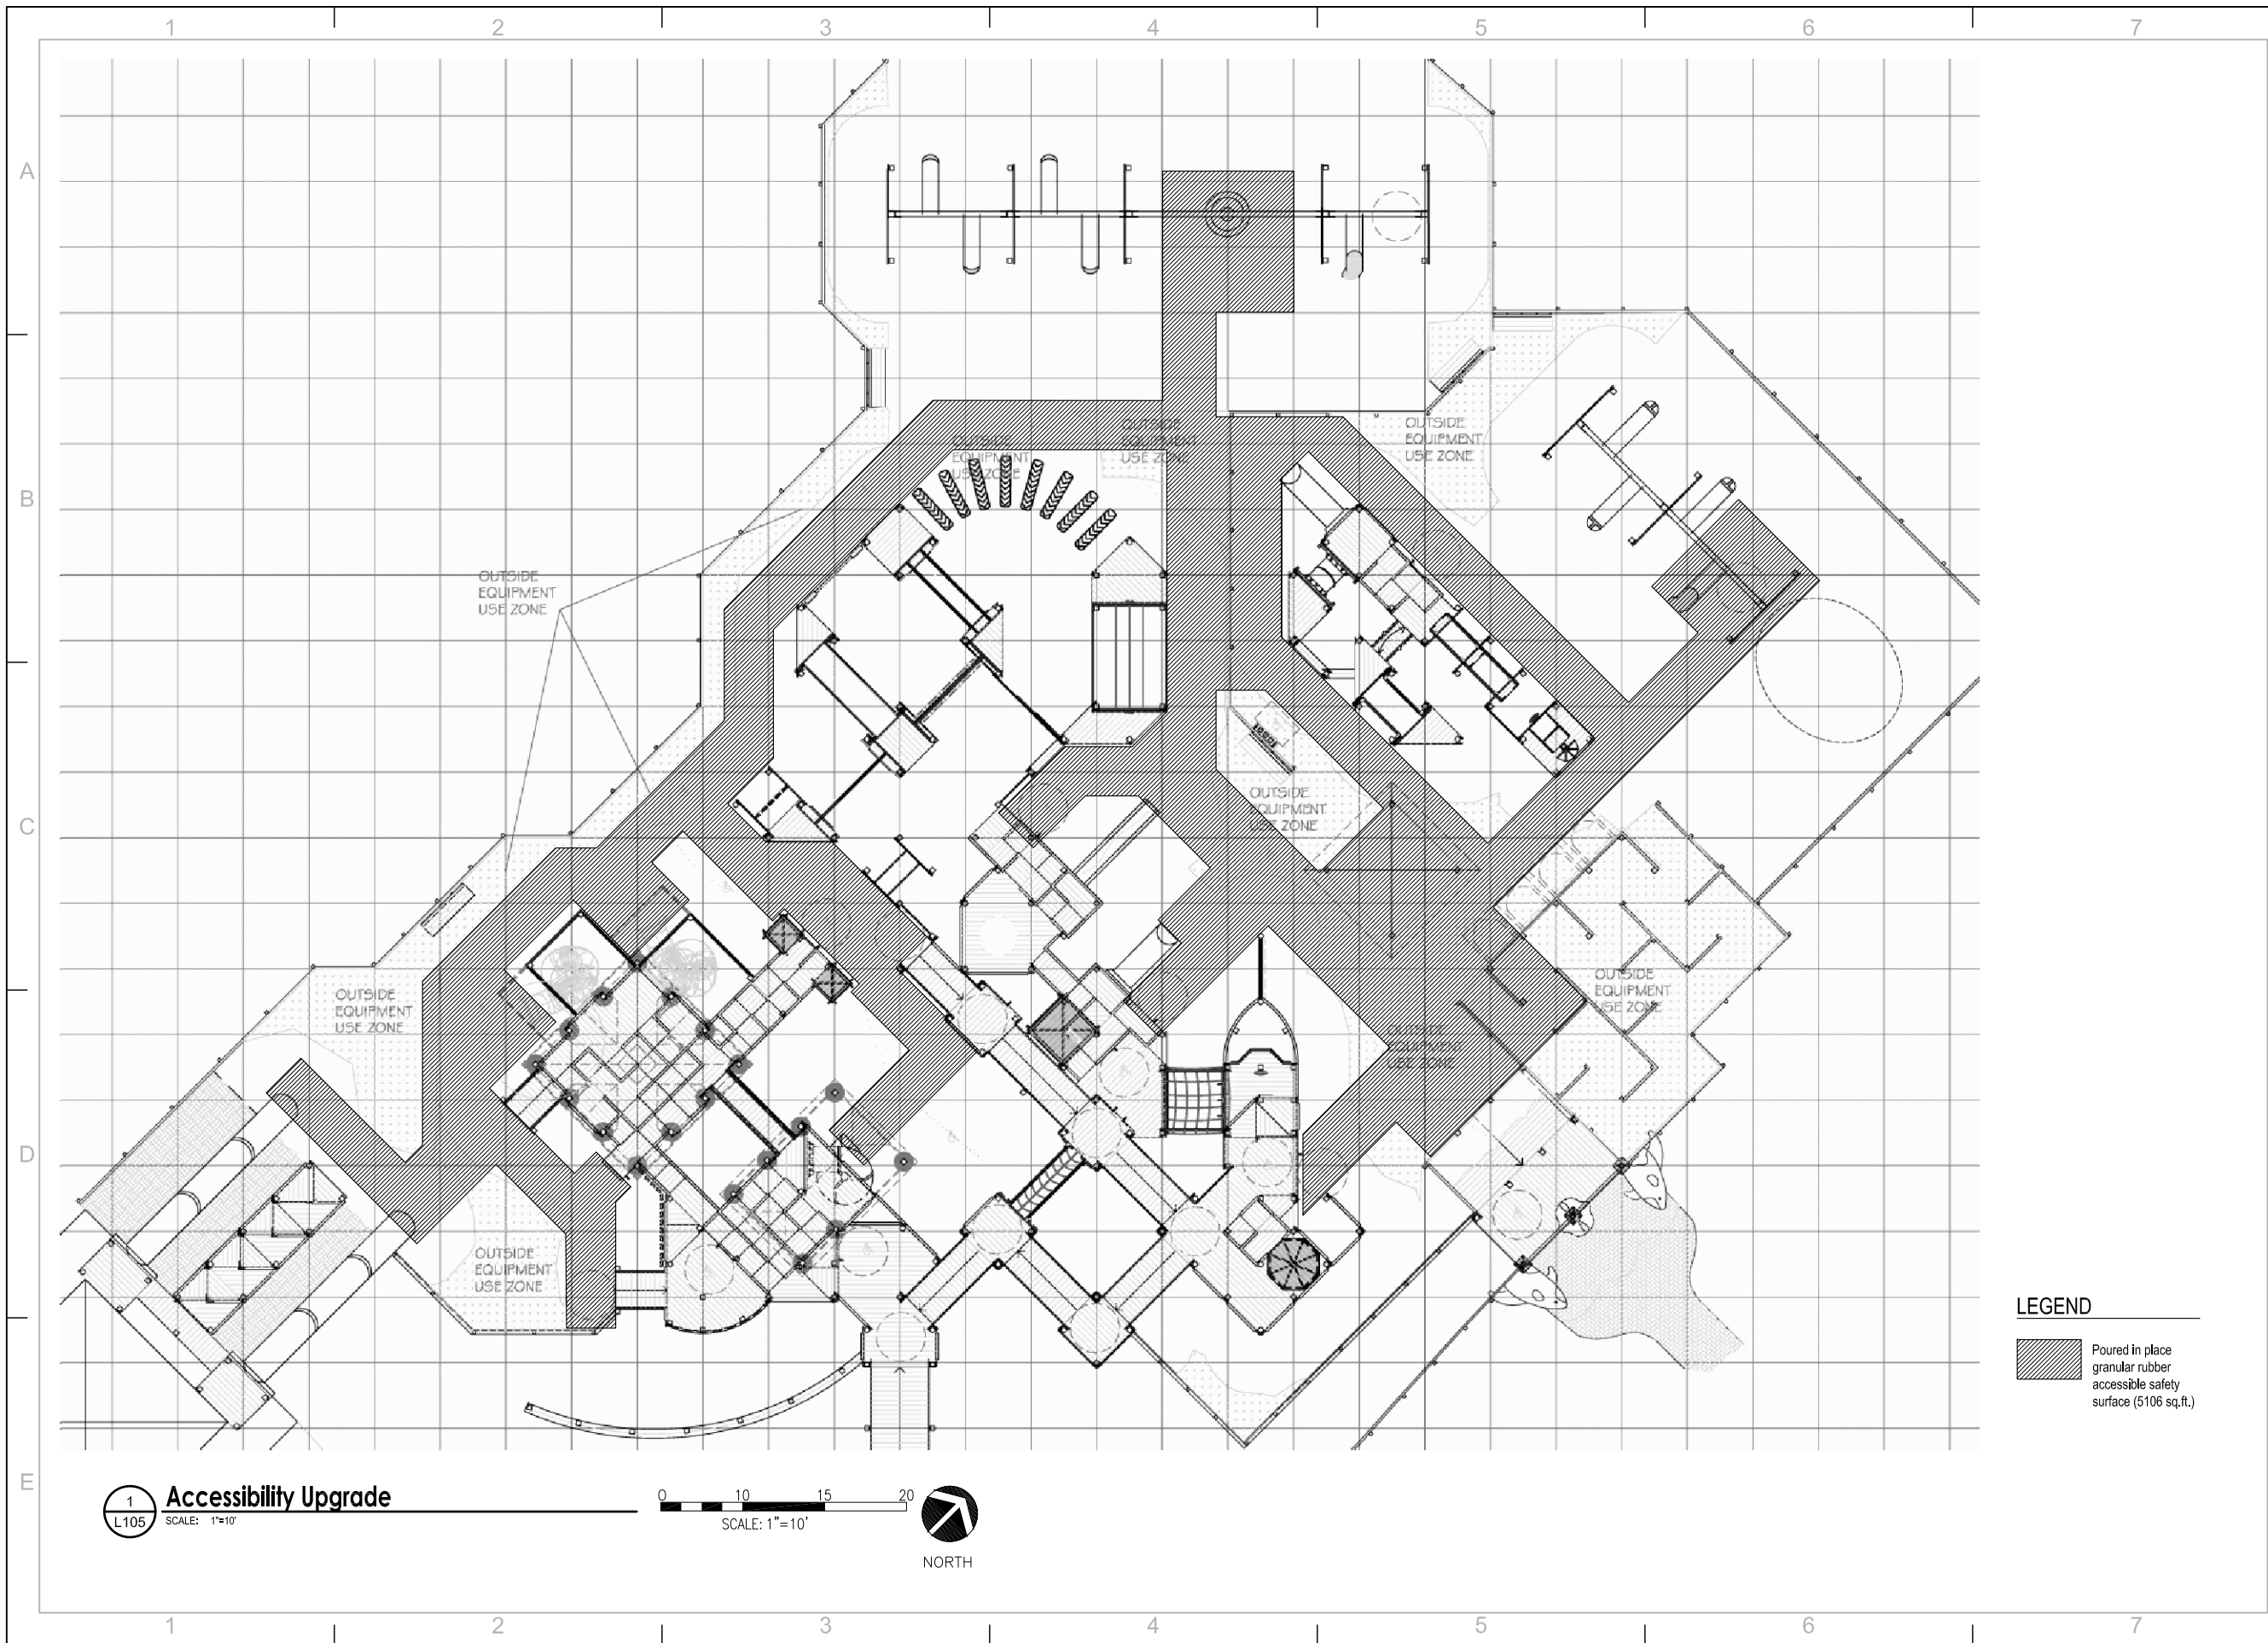

Project Playground Accessibility Upgrade Juneau, Alaska

Date: 01-05-11
Job Number: PPJ-10-01
Drawn By: MR
Checked By: CM

SHEET #:
L100